

RECORD OF SURVEY NO. 32-9

LOCATED IN THE NW 1/4 OF THE NE 1/4 OF
SEC 4, T4N, R25E, MDB&M.

RECORDER'S CERTIFICATE

Filed this 25th day of OCTOBER, 1979,
at 2:17 P.m. in Book 1 of Record of Survey
Maps at page 45, at the request of
Vernon L. Huntsinger.
#3299
[Signature]
County Recorder

SURVEYOR'S CERTIFICATE


This map correctly represents a survey made by me or under
my direction in conformance with the requirements of the Land
Surveyor's Act at the request of Vernon L. Huntsinger in
August, 1979.

[Signature]
R.C.E. #27104
COUNTY SURVEYOR

COUNTY SURVEYOR'S CERTIFICATE

This map has been examined for conformance with the
requirements of the Land Surveyor's Act this 25th day of
October, 1979.

[Signature]
County Surveyor

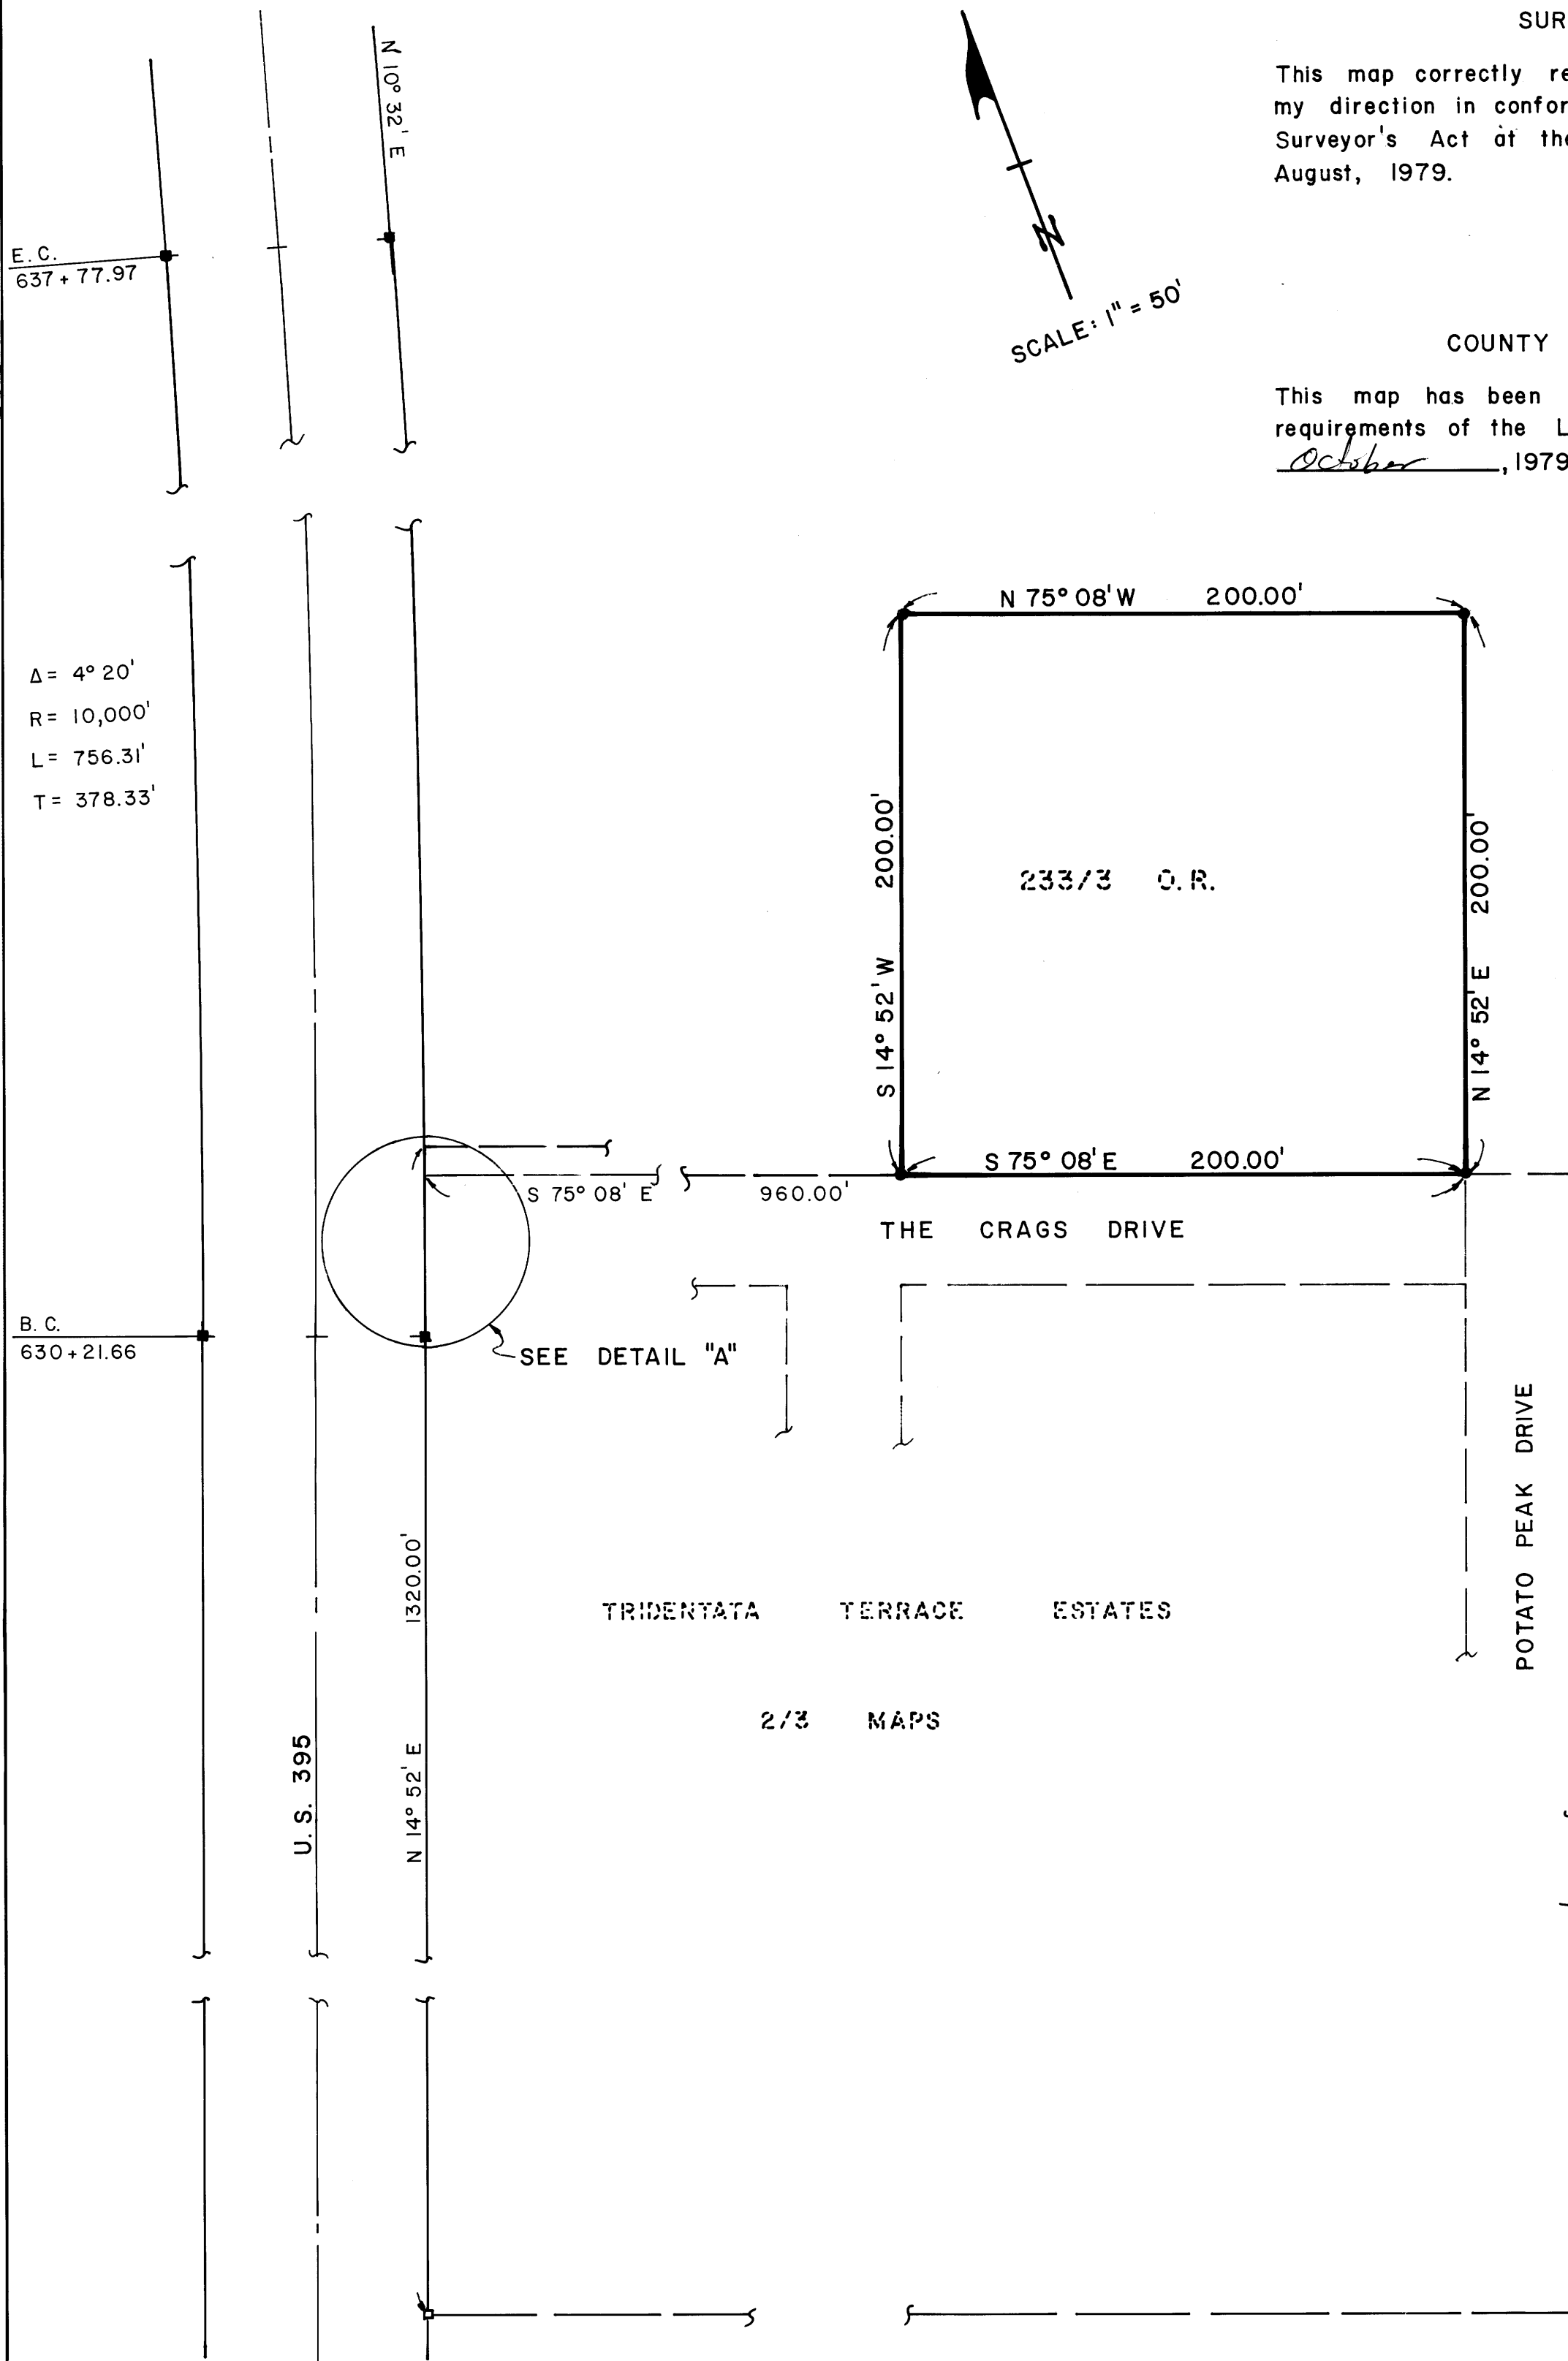

Basis of Bearings:


N 14° 52' E, the Westerly boundary
line of Tridentata Terrace Estates
Subdivision recorded in Bk. 2, Pg. 3
of maps.

Legend:

- Indicates found Cal Trans concrete highway monument.
- Set 2x2 hub & tack.
- Set 1" iron pipe & tag R.C.E. 27104.

B.C. 630 + 21.66

DETAIL "A"
No Scale

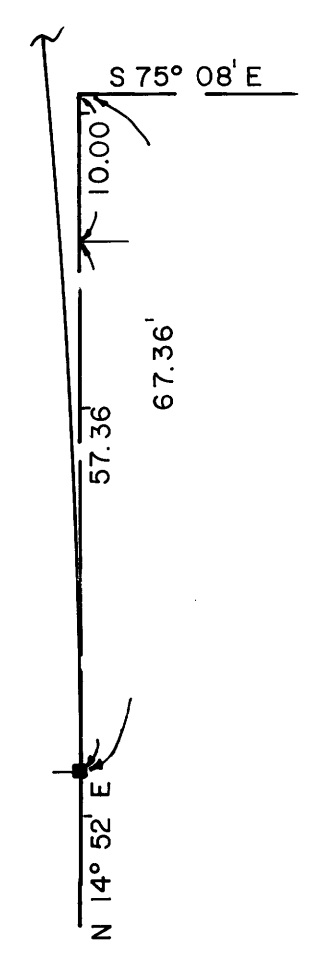

R/S Vol 1 Page 45